

Permit

The Environmental Permitting (England & Wales) Regulations 2010

P. Casey Enviro Limited

Lane Side Quarry Landfill Site
Off Bellstring Lane
Kirkheaton
Huddersfield
West Yorkshire
HD5 0NT

Permit number

EPR/BB3505MH

Permit

Permit number

EPR/BB3505MH

The Environment Agency hereby authorises, under regulation 13 of the Environmental Permitting (England and Wales) Regulations 2010

P. Casey Enviro Limited ("the operator"),

whose registered office is

C/O The Casey Group

Rydings Road

Rochdale

Lancashire

OL12 9PS

company registration number **01727314**

to operate waste operations described in standard rules **SR2010No8** at

Lane Side Quarry Landfill Site
Off Bellstring Lane
Kirkheaton
Huddersfield
West Yorkshire
HD5 0NT

to the extent authorised by and subject to the conditions of this permit.


Under regulation 27(2) of the Regulations, standard rules **SR2010No8** are conditions of this permit.

Name	Date
Tracey Pollard	04/07/2014


Authorised on behalf of the Environment Agency

Schedule 1 - Site plan

This is the plan referred to in the standard rules SR2010No8

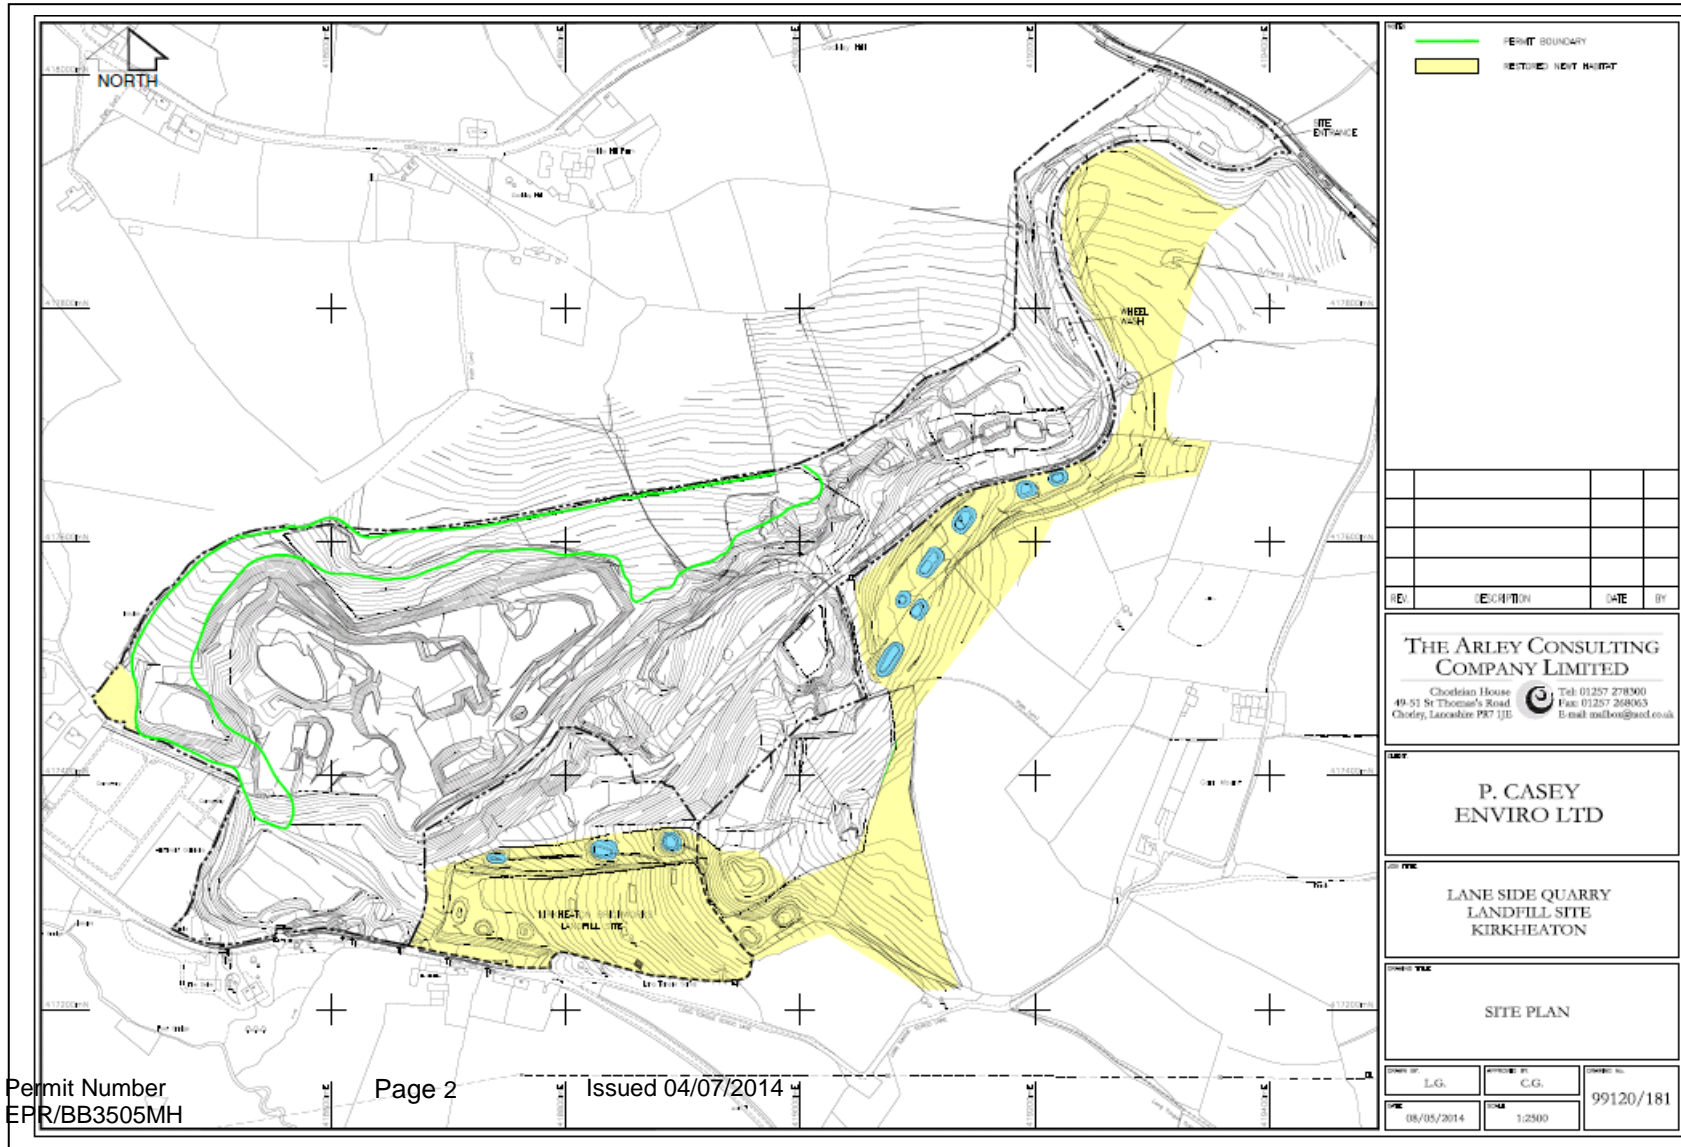

Location plan showing ponds

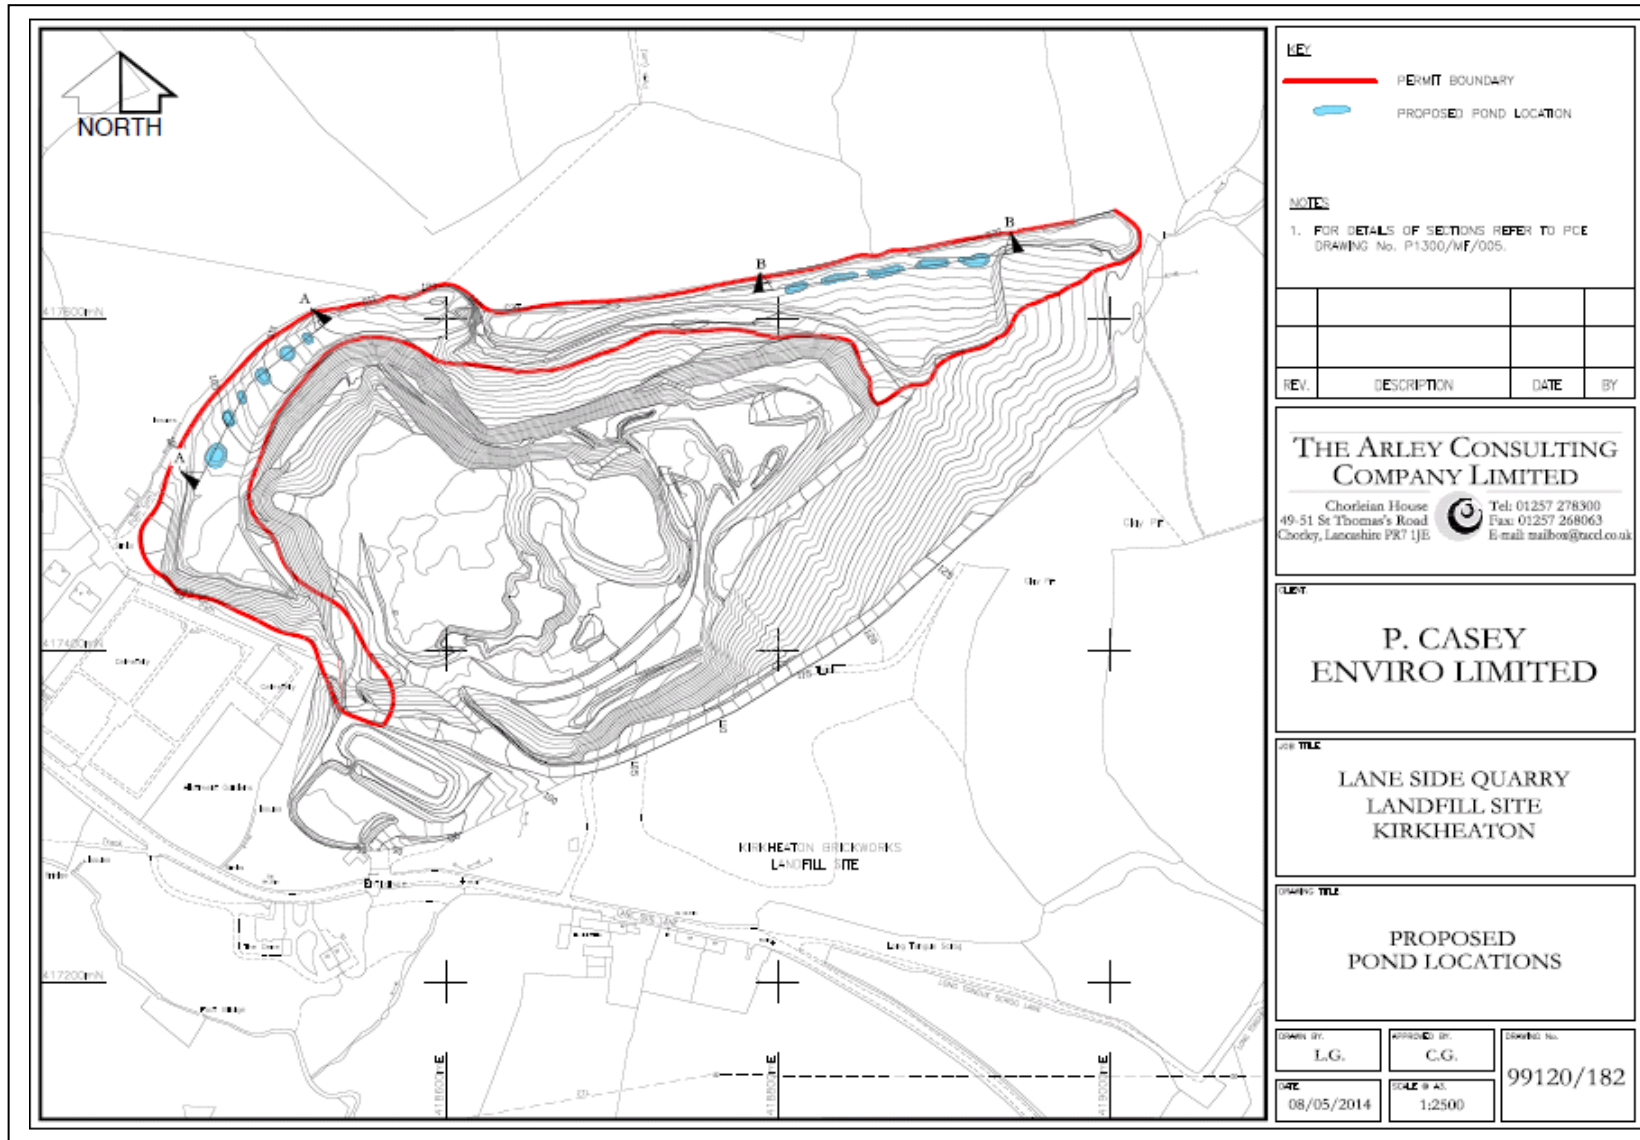

KEY

—	PERMIT BOUNDARY
- - -	PROPOSED POND LOCATION

NOTES

1. FOR DETAILS OF SECTIONS REFER TO PCE DRAWING No. P1300/MF/005.

REV.	DESCRIPTION	DATE	BY

THE ARLEY CONSULTING COMPANY LIMITED

Chorleian House
49-51 St Thomas's Road
Cockley, Lancashire PR7 1JB

Tel: 01257 278300
Fax: 01257 268063
E-mail: mailbox@arcd.co.uk

P. CASEY ENVIRO LIMITED

LANE SIDE QUARRY LANDFILL SITE KIRKHEATON

PROPOSED POND LOCATIONS

DRAWN BY: L.G.	APPROVED BY: C.G.	DRAWING NO. 99120/182
DATE 08/05/2014	SCALE @ AS: 1:2500	

END OF PERMIT

Permit Number
EPR/BB3505MH

Page 3

Issued 04/07/2014

This is the plan referred to in the standard rules SR2010No8

©Crown Copyright. All rights reserved. Environment Agency, 100026380, 2014